

SITE ADDRESS:

8 NEPTUNE AVENUE
DEAL, NJ 07723

OWNER: ARCHITECT:

ISAAC CHERA KLIGERMAN
8 NEPTUNE ARCHITECTURE &
DEAL, NJ. 07723 DESIGN
500 FIFTH AVENUE, 45TH FLOOR
NEW YORK, NY 10110
P: 212-260-0128

CIVIL ENG.:

DYNAMIC ENGINEERING
CONSULTANTS, PC
1904 MAIN STREET
LAKE COMO
NEW JERSEY, 07719
P: 732-974-0198


enea
landscape architecture

ENE Landscape Architecture Inc.
7030 NE 4th Court, Suite 102
Miami, Florida 33138, USA
T+1 305 576 6702
www.enea.ch | info.miami@enea.ch
REG No: LC26000339

SEAL:


All landscaping designs, plans, concepts, drawings and renderings
(hereinafter "Enea's Designs") are original and created by Enea
Landscape Architecture, Inc. All of Enea's Designs are the
exclusive property of Enea. Enea's Designs are protected
by Copyright laws. Any use, reproduction, or copying of
Enea's Designs without express written authorization from Enea
Landscape Architecture, Inc. is strictly prohibited.Enea Landscape Architecture, Inc. is not licensed as a landscape
architect in New York, but will engage and work with an appropriately
licensed landscape architecture firm whenever a project involves such
services.No: DATE: ISSUE FOR
09.23.24 REV PER REVISED POOL HOUSE
09.05.25 REV PER CLIENT COMMENTSISSUED FOR:
**NOT FOR
CONSTRUCTION**PROJECT No: NY19002
DRAWN BY: CAL/GO
REVIEWED BY: MDU/CJA
DATE: 09.05.25
SCALE: AS SHOWNDRAWING TITLE:
**LANDSCAPE PLAN
AND ELEVATION**
SHEET NO:

L-302

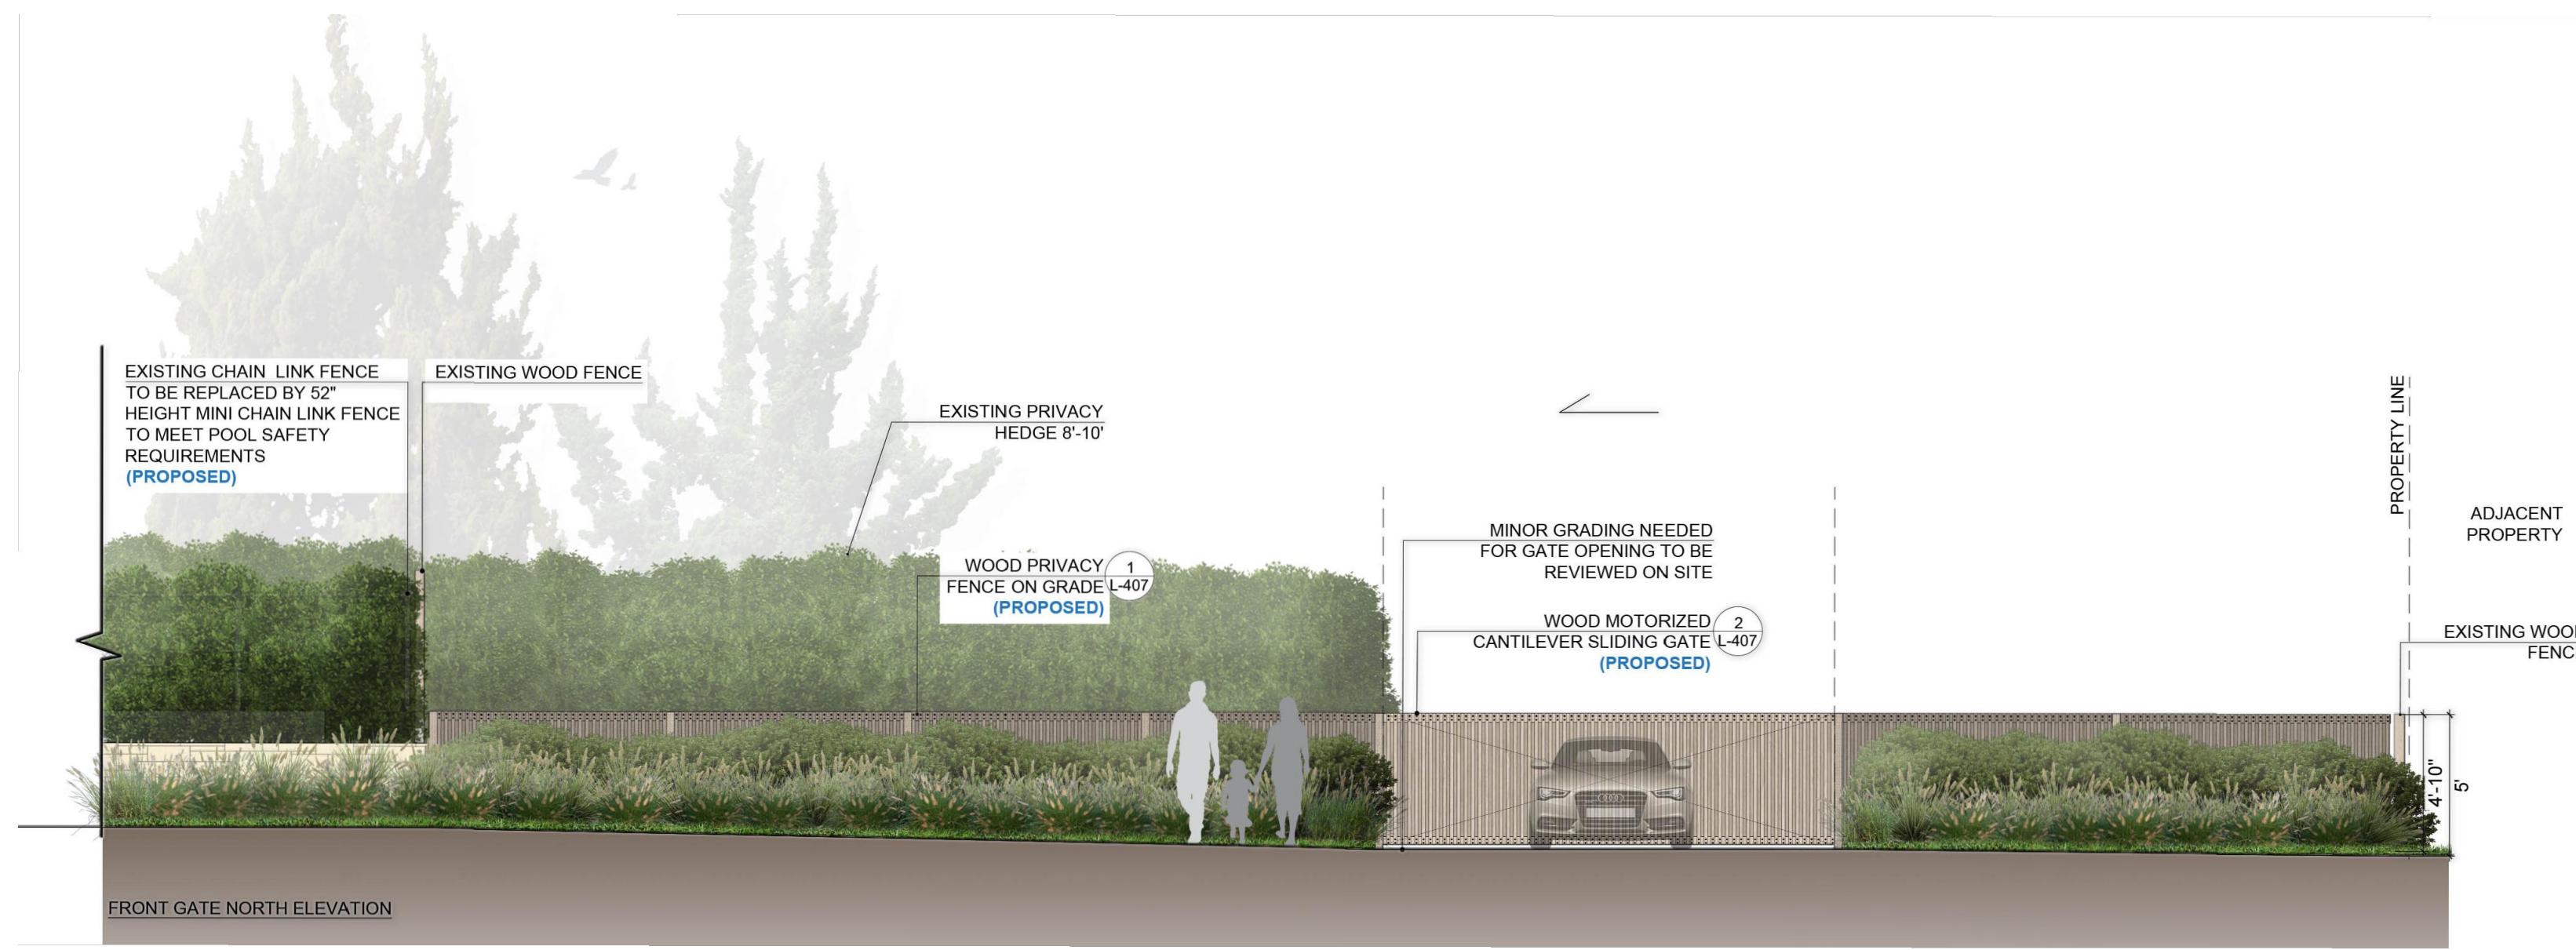

1 FRONT GATE NORTH ELEVATION

Scale: 3/16"=1'-0"

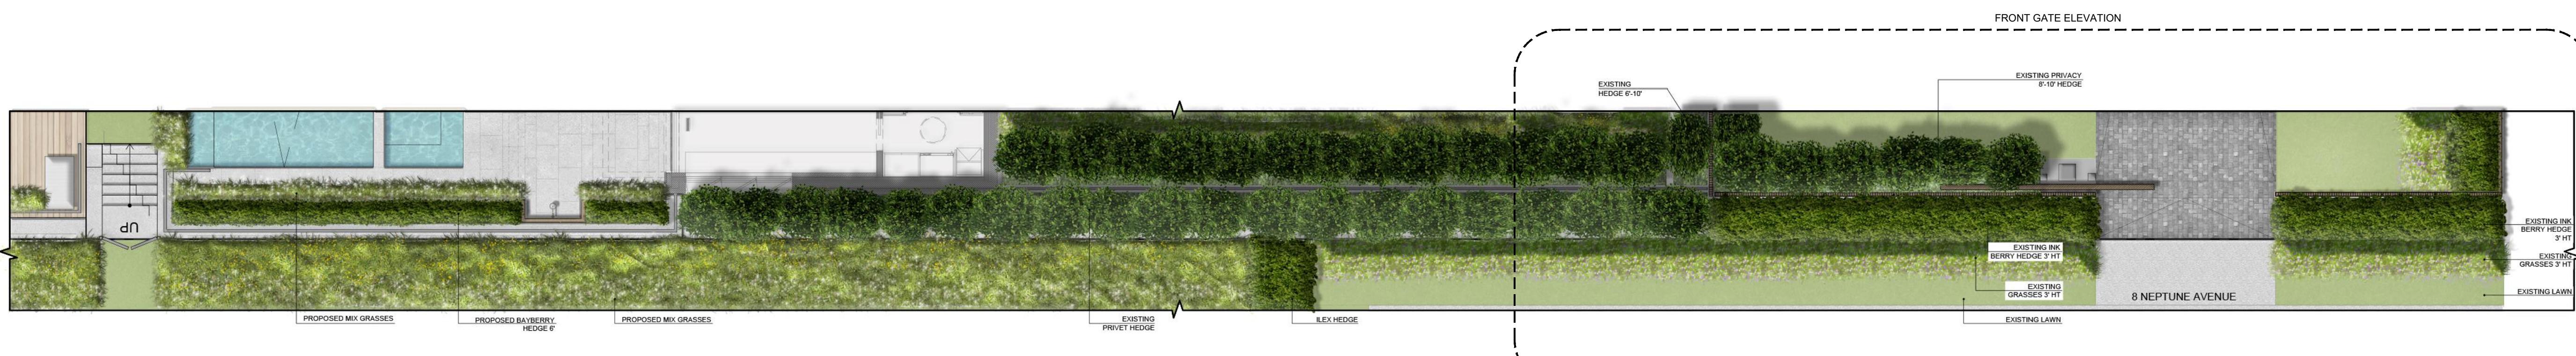

2 NORTH SIDE PLAN

Scale: 1/8"=1'-0"