

SITE ADDRESS:
8 NEPTUNE AVENUE
DEAL, NJ 07723

OWNER: KLIGERMAN
ARCHITECTURE &
DESIGN
8 NEPTUNE
DEAL, NJ, 07723
P: 212-260-0128

CIVIL ENG.: DYNAMIC ENGINEERING
CONSULTANTS, PC

1904 MAIN STREET
LAKE COMO
NEW JERSEY, 07719
P: 732-974-0198

enea
landscape architecture

Enea Landscape Architecture Inc.
7030 NE 4th Court, Suite 102
Miami, Florida 33138, USA
T+1 305 576 6702
www.enea.ch | info.miami@enea.ch
REG No: LC26000339

SEAL:

All landscaping designs, plans, concepts, drawings and renderings (hereinafter "Enea's Designs") are original and created by Enea Landscape Architecture, Inc. All of Enea's Designs are the exclusive property of Enea Landscape Architecture, Inc. and are protected by Copyright laws. Any use, reproduction, or copying of Enea's Designs without express written authorization from Enea Landscape Architecture, Inc. is strictly prohibited.

*Enea Landscape Architecture, Inc. is not licensed as a landscape architect in New York, but will engage and work with an appropriately licensed landscape architecture firm whenever a project involves such services.

No: DATE: ISSUE FOR
09.23.24 REV PER REVISED POOL CABANA
09.09.25 REV PER CLIENT COMMENTS

ISSUED FOR:
**NOT FOR
CONSTRUCTION**


PROJECT No: NY19002
DRAWN BY: CAL/LGO
REVIEWED BY: MDU/CJA
DATE: 09.09.25
SCALE:

DRAWING TITLE:
PLANTING PLAN

SHEET NO:

L-500

© Enea Landscape Architecture Inc. - 2025

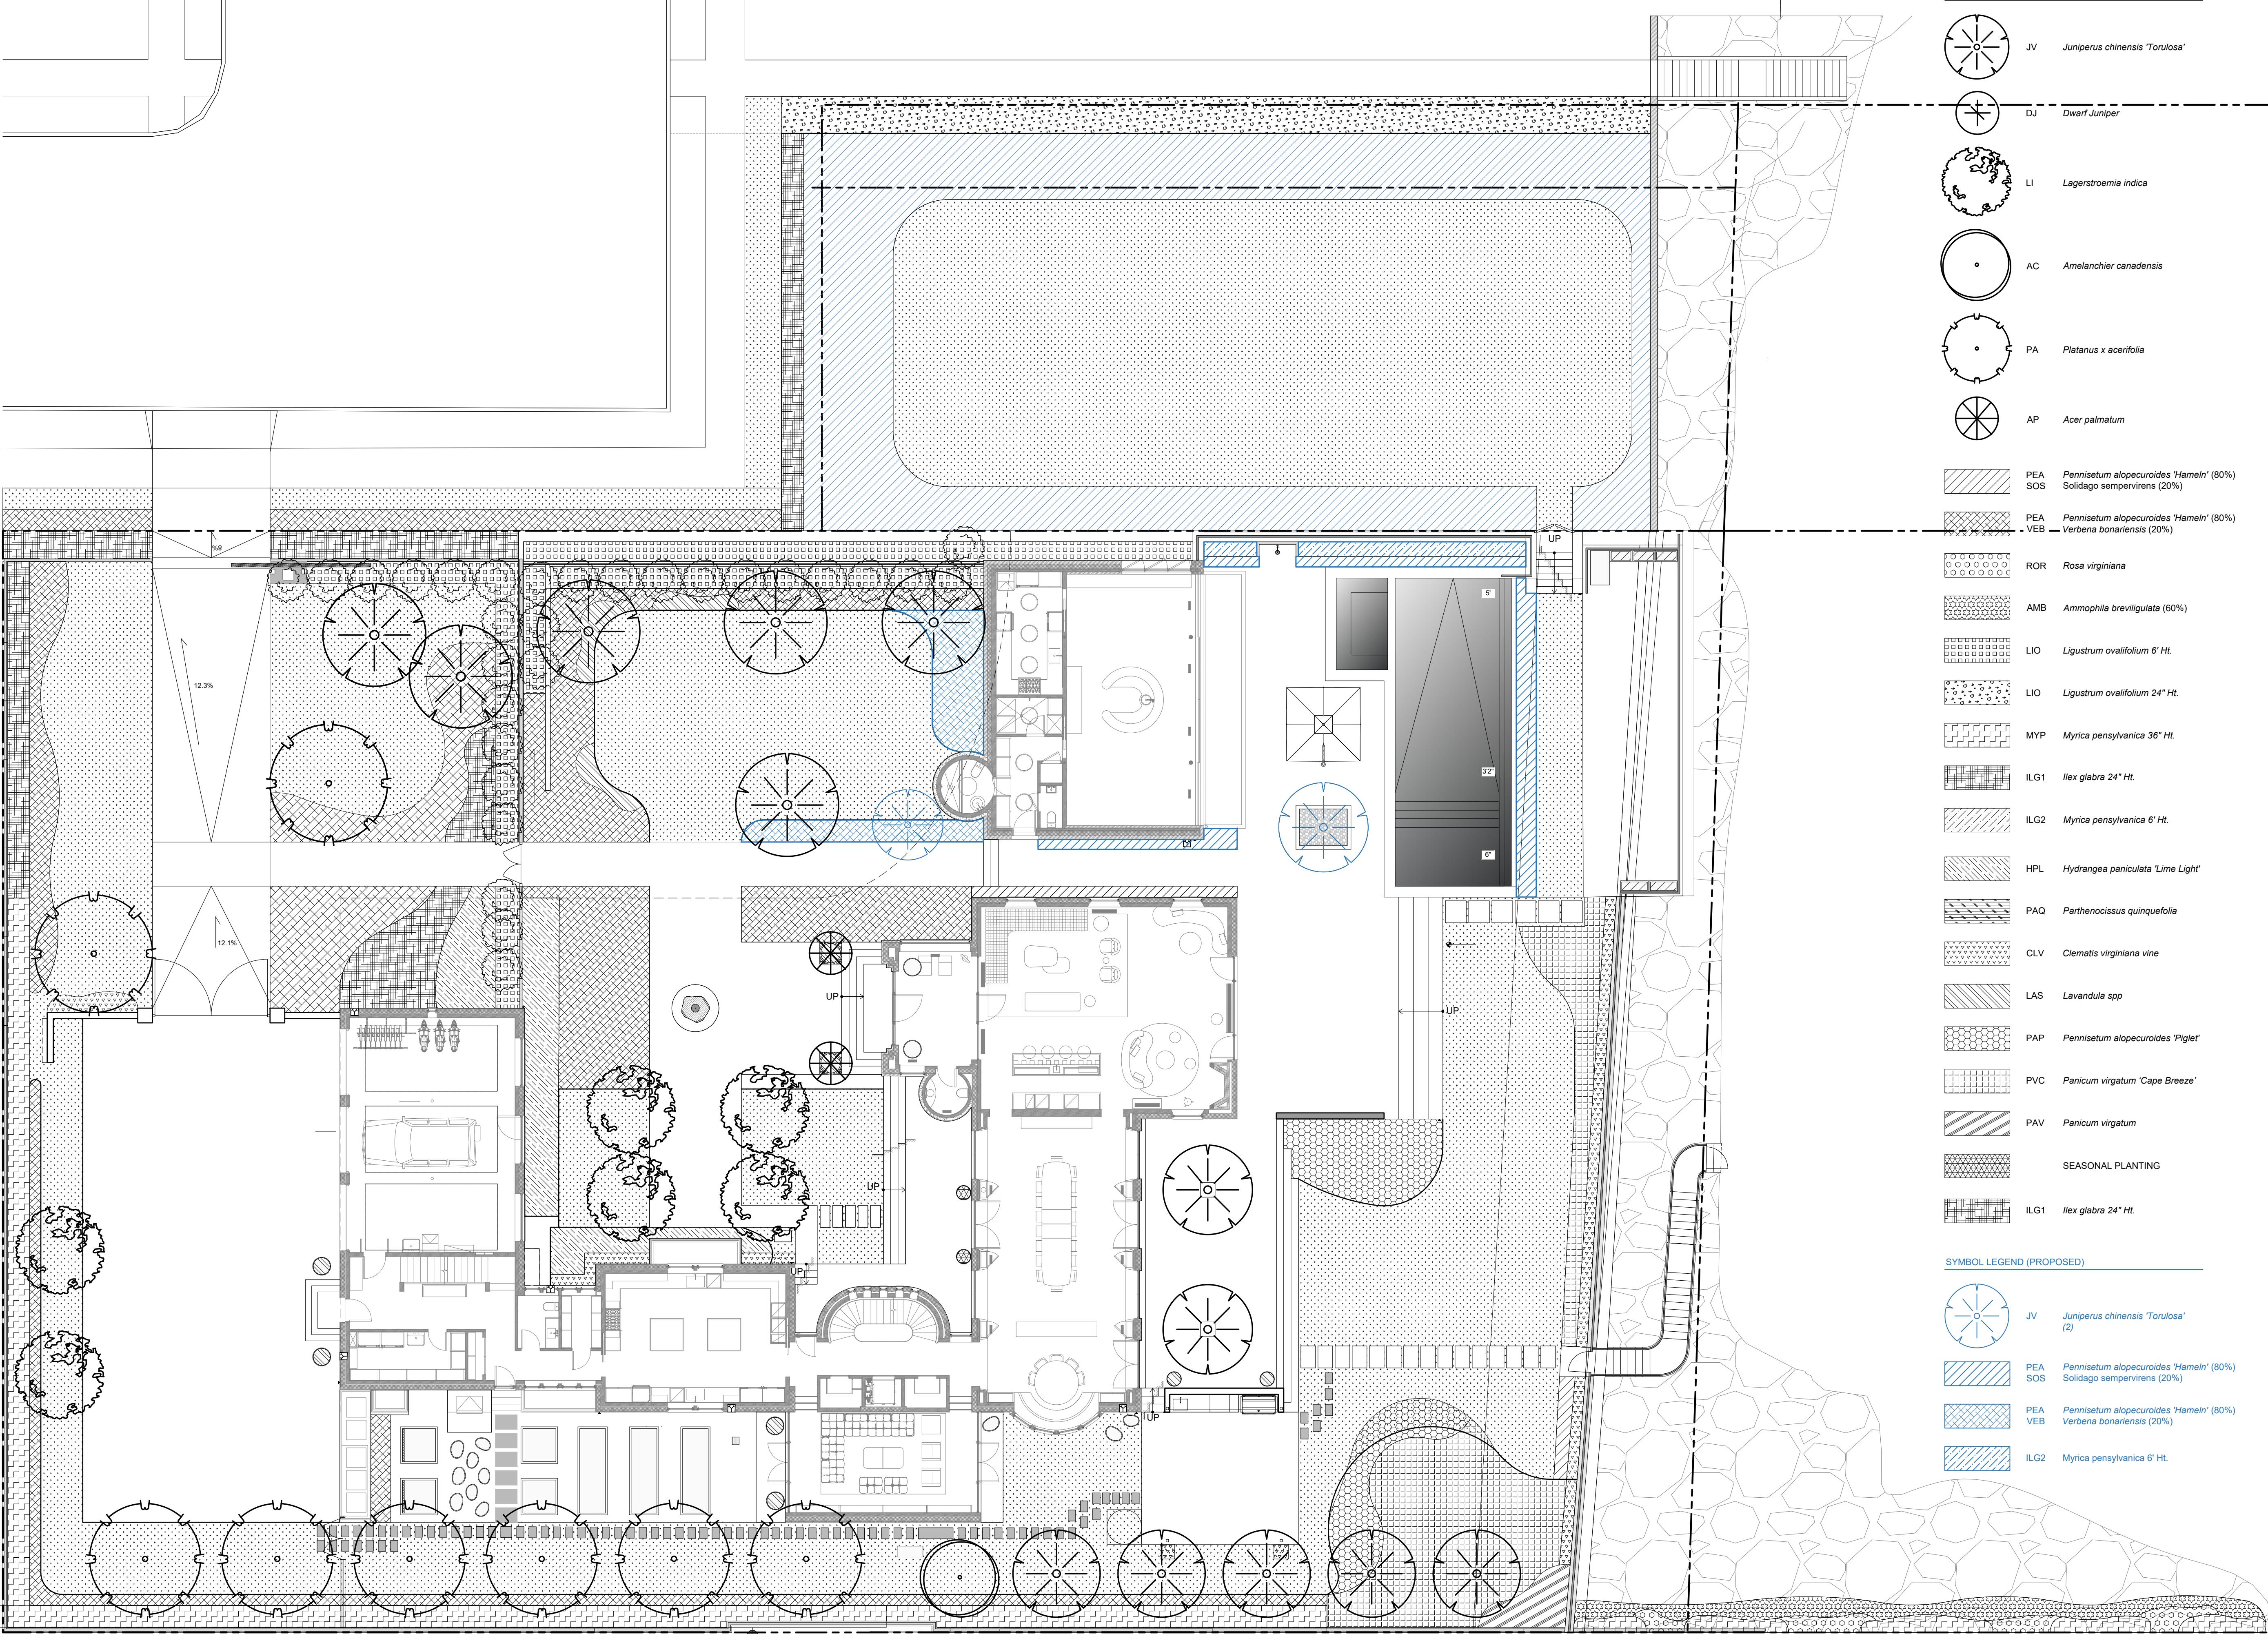

SITE ADDRESS:

8 NEPTUNE AVENUE
DEAL, NJ 07723

OWNER: ARCHITECT:

ISAAC CHERA KLIGERMAN
8 NEPTUNE ARCHITECTURE &
DEAL, NJ. 07723 DESIGN
500 FIFTH AVENUE, 45TH FLOOR
NEW YORK, NY 10110
P: 212-260-0128


CIVIL ENG.:

DYNAMIC ENGINEERING
CONSULTANTS, PC
1904 MAIN STREET
LAKE COMO
NEW JERSEY, 07719
P: 732-974-0198


enea
landscape architecture

enea Landscape Architecture Inc.
7030 NE 4th Court, Suite 102
Miami, Florida 33138, USA
T+1 305.576.6702
www.enea.ch | info.miami@enea.ch
REG No: LC26000339

SEAL:

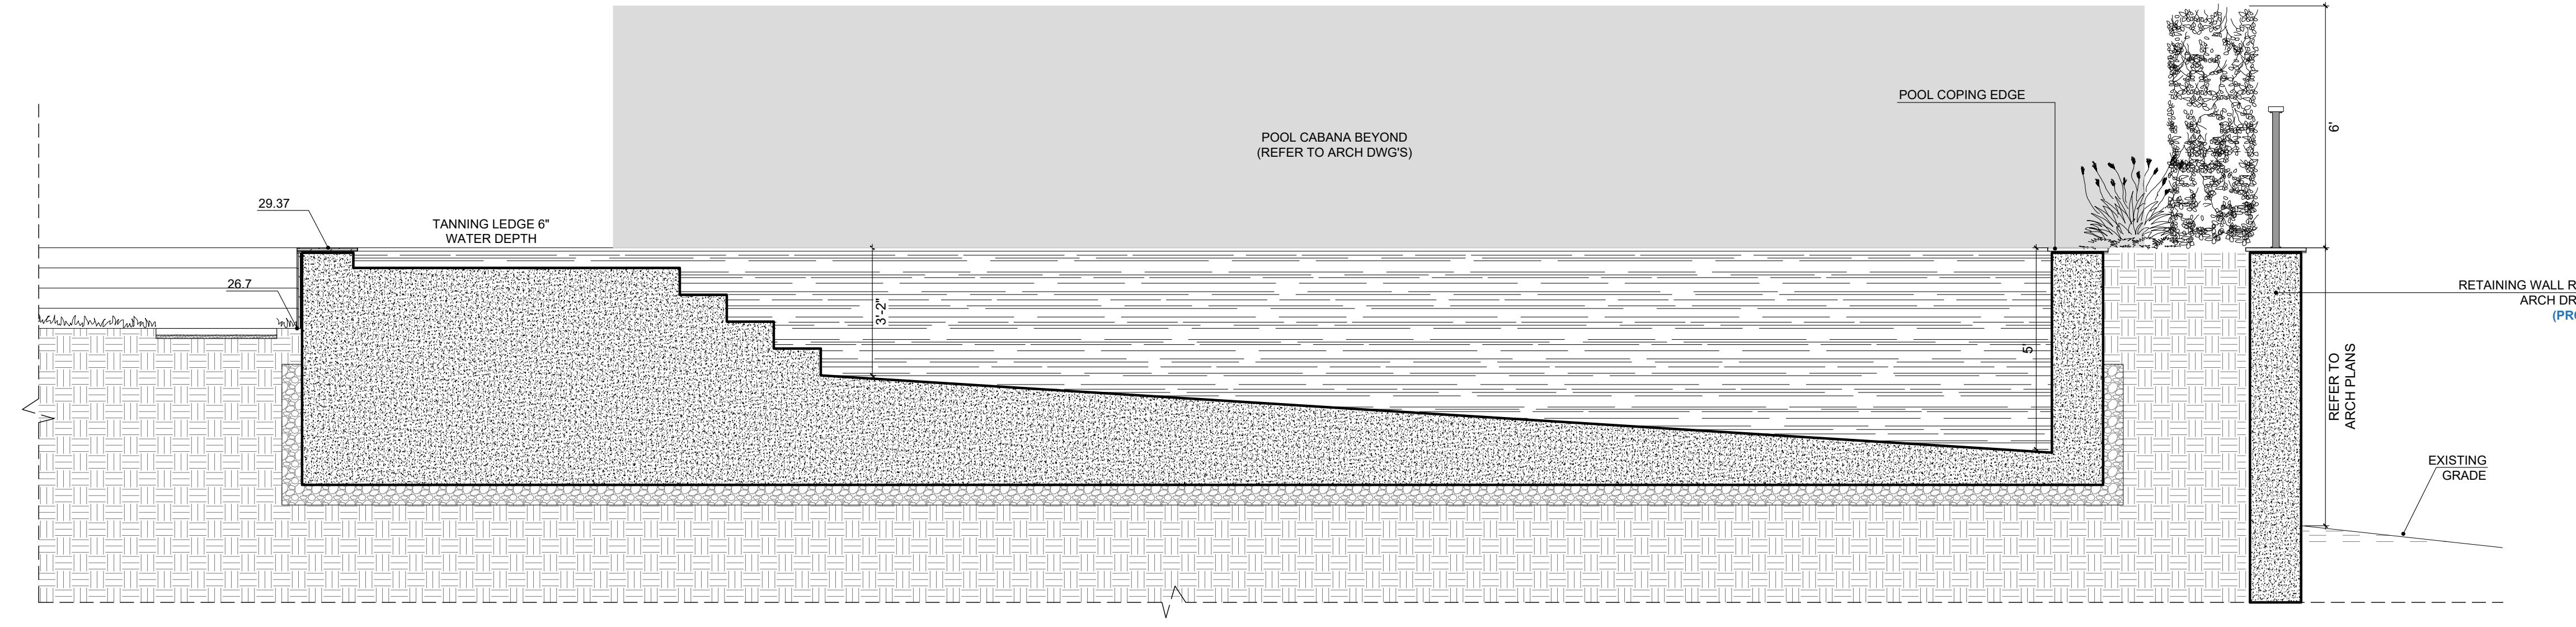

1 SECTION THROUGH POOL AND PLANTER

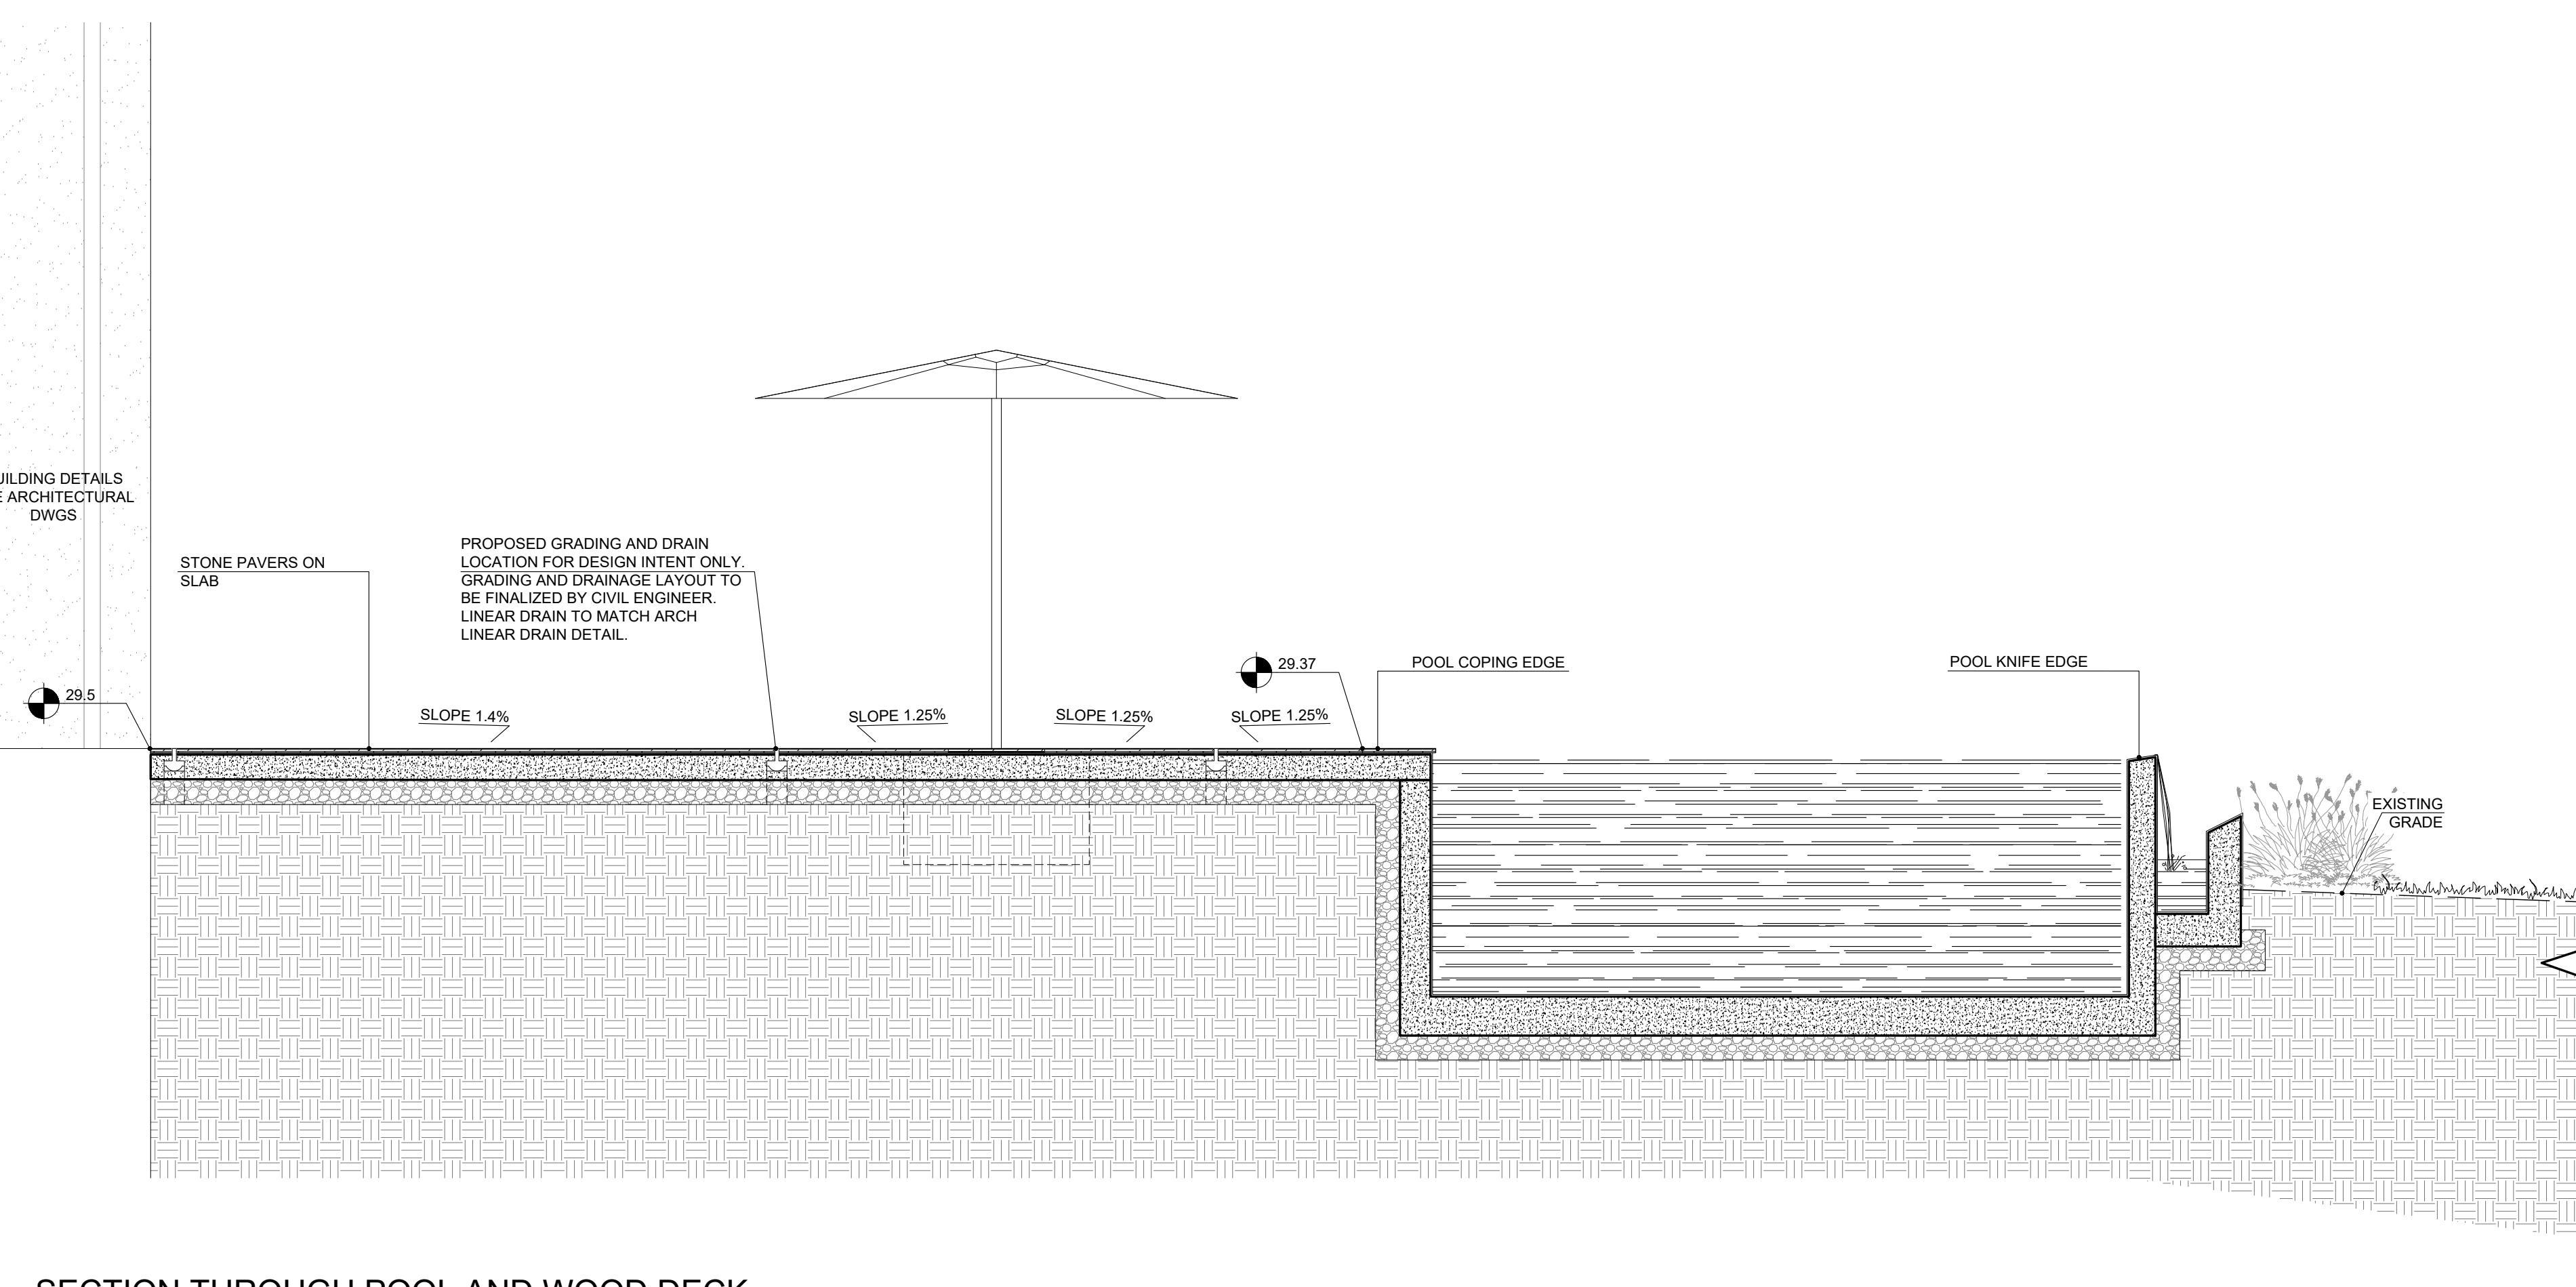

2 SECTION THROUGH POOL AND WOOD DECK

All landscaping designs, plans, concepts, drawings and renderings (hereinafter "enea's Designs") are original and created by Enea Landscape Architecture, Inc. All of Enea's Designs are the exclusive property of Enea Landscape Architecture, Inc. and are protected by copyright laws. Any use, reproduction, or copying of Enea's Designs without express written authorization from Enea Landscape Architecture, Inc. is strictly prohibited.

Enea Landscape Architecture, Inc. is not licensed as a landscape architect in New York, but will engage and work with an appropriately licensed landscape architecture firm whenever a project involves such services.

No: DATE: ISSUE FOR
09.23.24 REV PER REVISED POOL CABANA
09.09.25 REV PER CLIENT COMMENTS

ISSUED FOR:
NOT FOR CONSTRUCTION

PROJECT No: NY19002
DRAWN BY: CAL/LGO
REVIEWED BY: MDU/CJA
DATE: 09.09.25
SCALE: AS SHOWN

DRAWING TITLE:
POOL SECTIONS

SHEET NO:

L-501



SITE ADDRESS:

8 NEPTUNE AVENUE
DEAL, NJ 07723

OWNER: ARCHITECT:


ISAAC CHERA KLIGERMAN
8 NEPTUNE ARCHITECTURE &
DEAL, NJ. 07723 DESIGN
500 FIFTH AVENUE, 45TH FLOOR
NEW YORK, NY 10110
P: 212-260-0128CIVIL ENG.: DYNAMIC ENGINEERING
CONSULTANTS, PC1904 MAIN STREET
LAKE COMO
NEW JERSEY, 07719
P: 732-974-0198enea
landscape architectureenea Landscape Architecture Inc.
7030 NE 4th Court, Suite 102
Miami, Florida 33138, USA
T+1 305.578.6702
www.enea.ch | info.miami@enea.ch
REG No: LC26000339

SEAL:

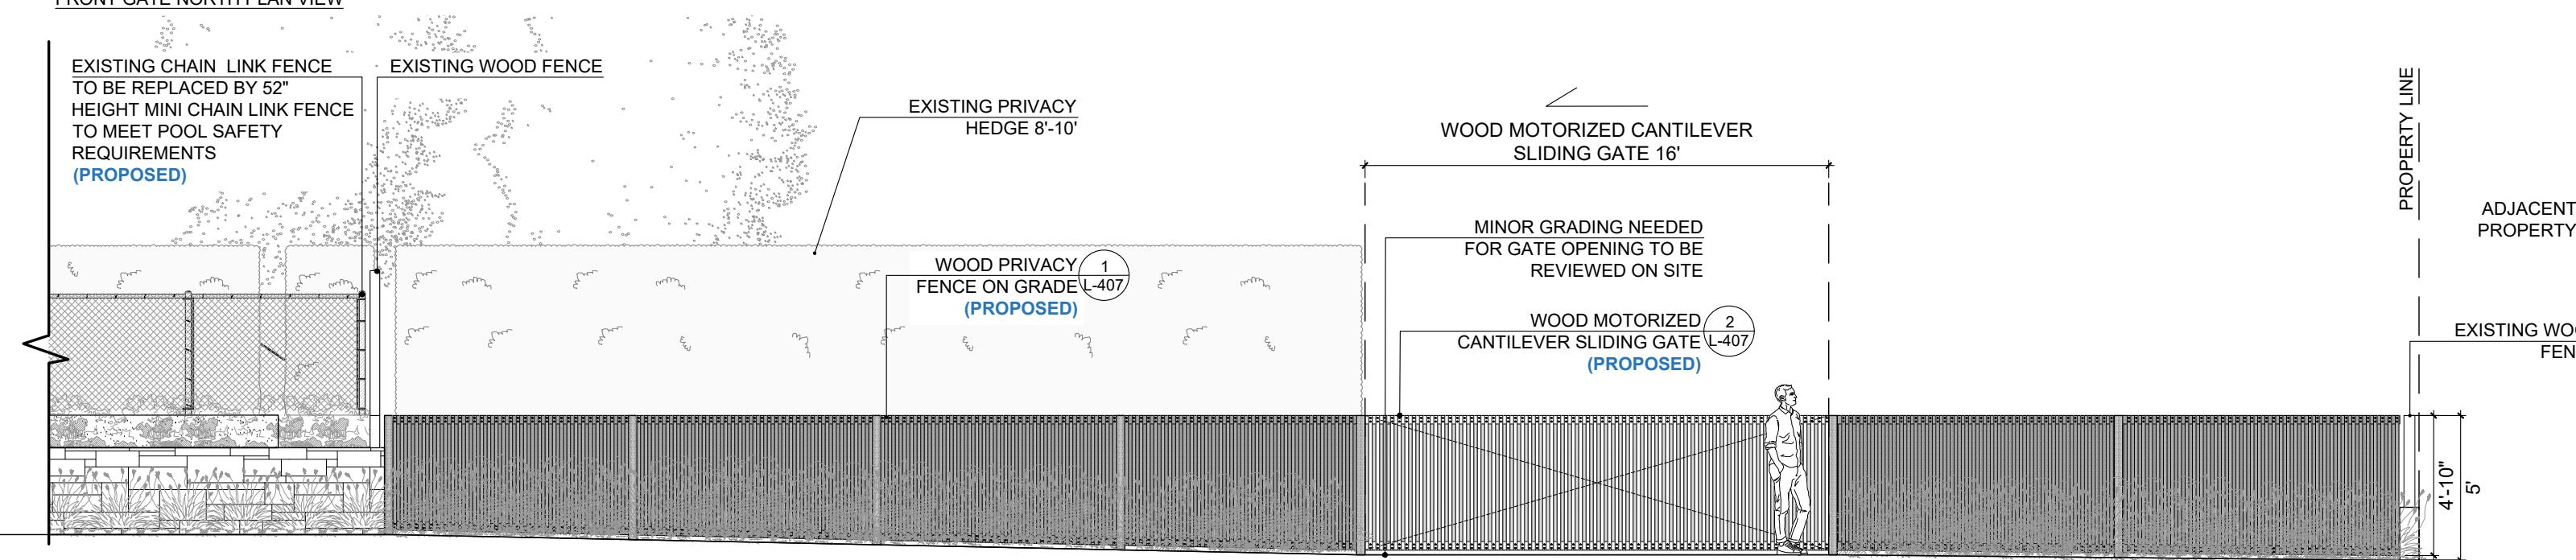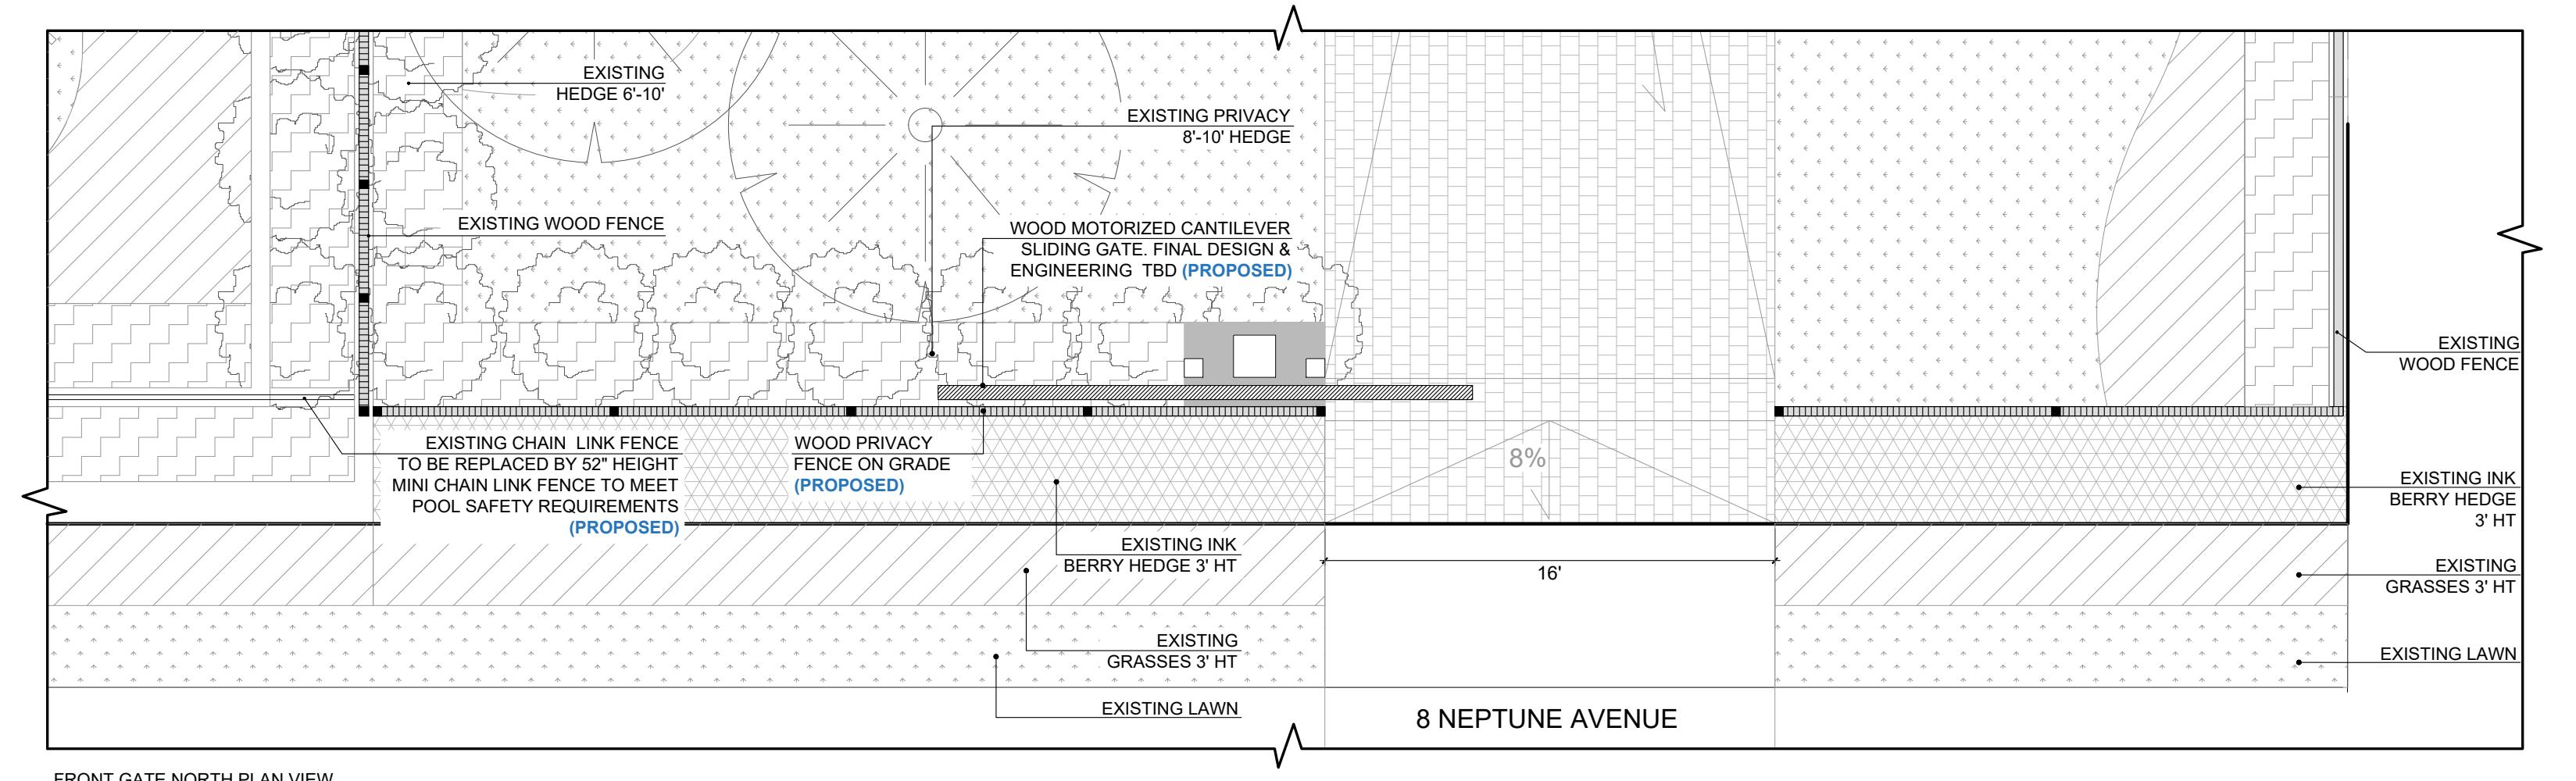
All landscaping designs, plans, concepts, drawings and renderings
(hereinafter "enea's Designs") are original and created by Enea
Landscape Architecture, Inc. All of Enea's Designs are the
exclusive property of Enea. Enea's Designs are protected
by Copyright laws. Any use, reproduction, or copying of
Enea's Designs without express written authorization from Enea
Landscape Architecture, Inc. is strictly prohibited.*Enea Landscape Architecture, Inc. is not licensed as a landscape
architect in New York, but will engage and work with an appropriately
licensed landscape architecture firm whenever a project involves such
services.No: DATE: ISSUE FOR
09.23.24 REV PER REVISED POOL CABANA
09.09.25 REV PER CLIENT COMMENTSISSUED FOR:
NOT FOR
CONSTRUCTIONPROJECT No: NY19002
DRAWN BY: CAL/LGO
REVIEWED BY: MDU/CJA
DATE: 09.09.25
SCALE: AS SHOWNDRAWING TITLE:
FRONT YARD AND
DRIVEWAY SECTIONS
SHEET NO:
L-502

1 FRONT GATE NORTH ELEVATION

Scale: 3/16"=1'-0"

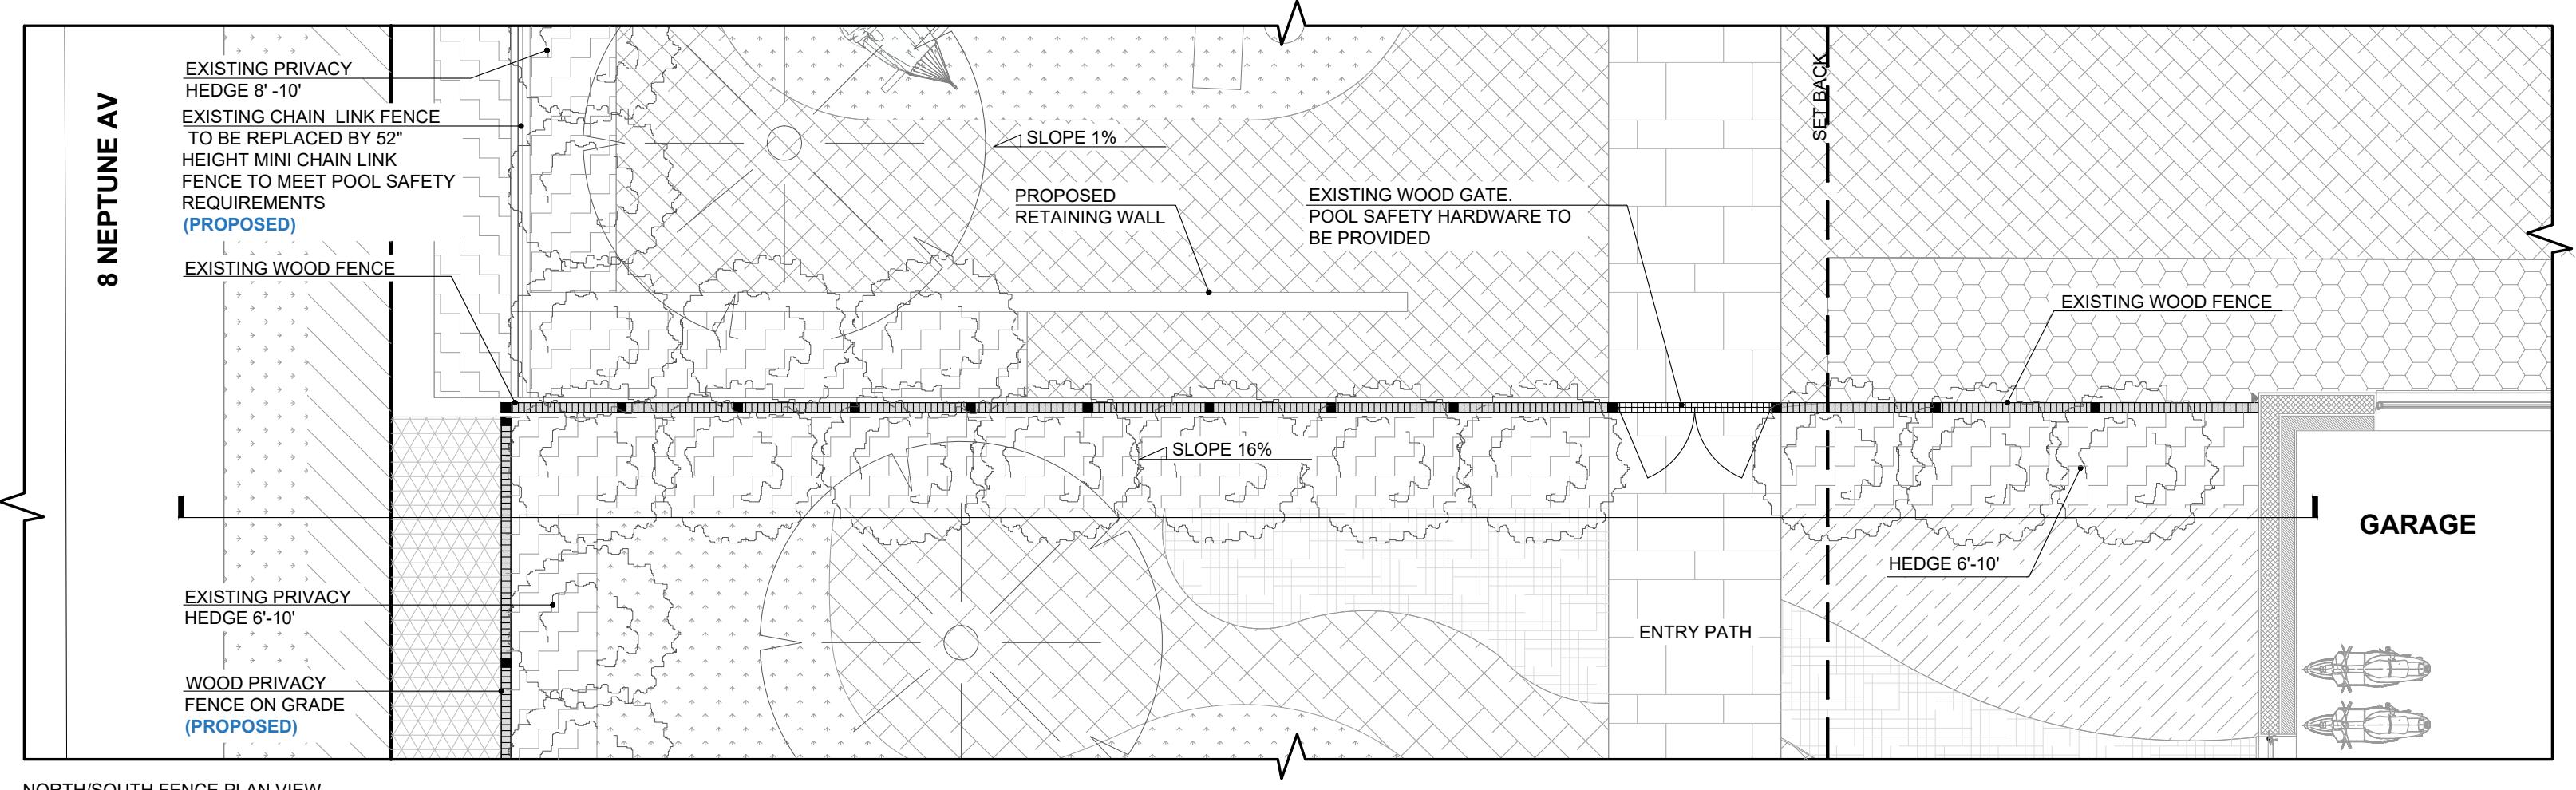

NORTH/SOUTH FENCE PLAN VIEW

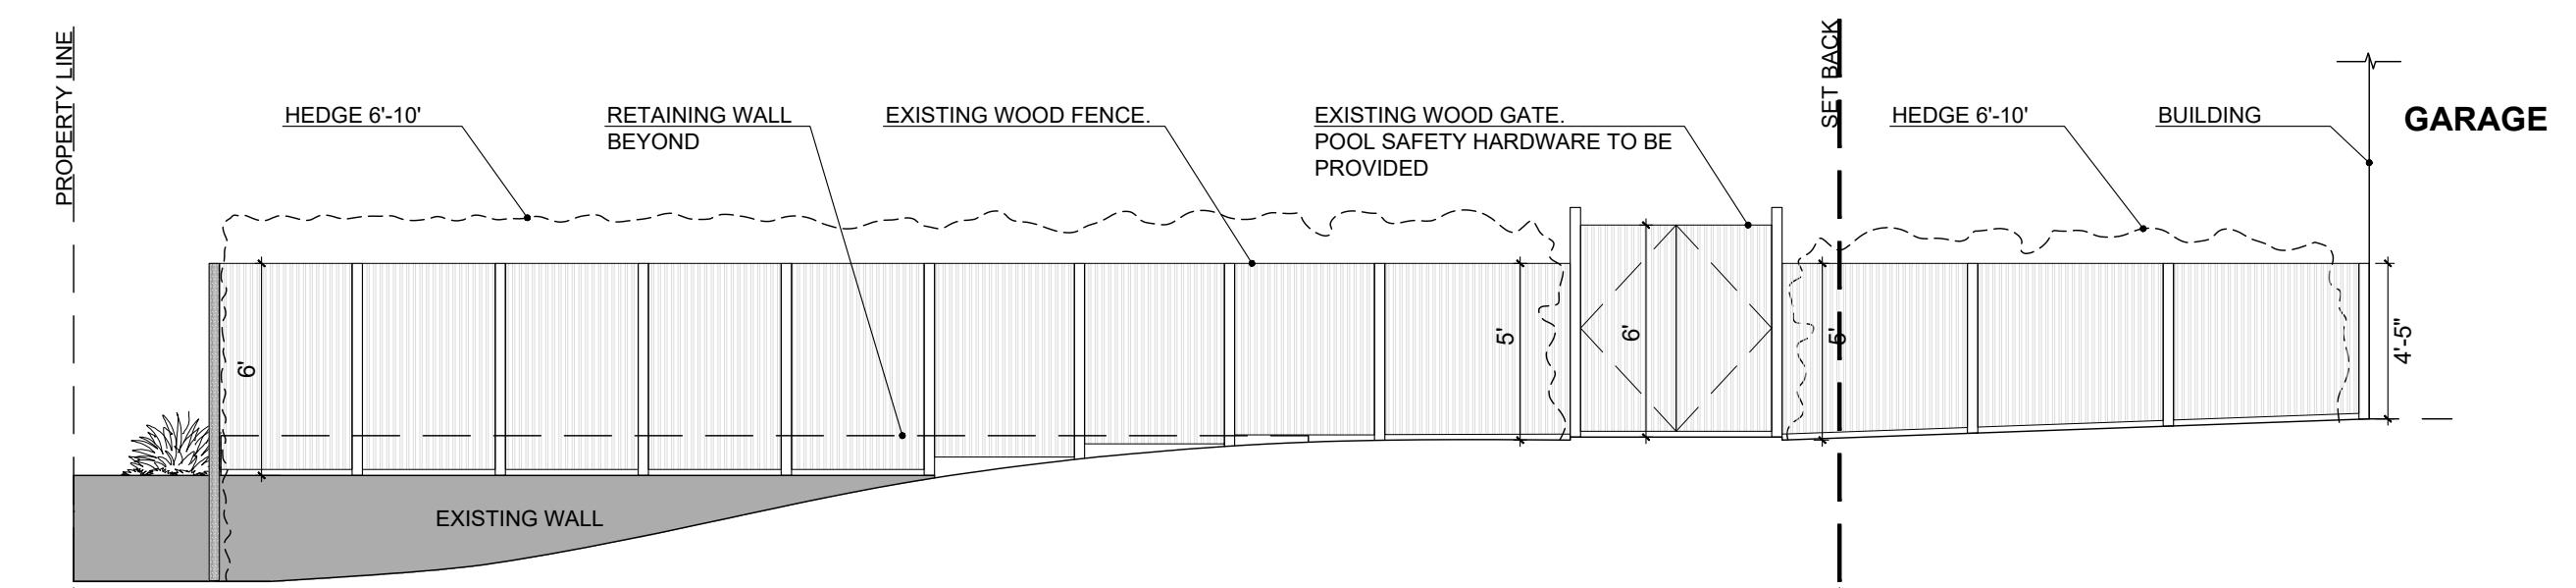8 NEPTUNE
AV

NORTH/SOUTH FENCE ELEVATION

NOTE:
-REFER TO STRUCTURAL DRAWINGS FOR ALL RETAINING WALL DETAILS
-REFER TO CIVIL ENGINEER DRAWINGS FOR ALL GRADING AND DRAINAGE
-NOT FOR CONSTRUCTION, FOR REVIEW PURPOSES ONLY. ALL DIMENSION TO BE VERIFIED IN FIELD
-ALL DRAWINGS FOR DESIGN INTENT ONLY

2 NORTH/SOUTH FENCE ELEVATION

Scale: 3/16"=1'-0"

